



Tie mechanism at top stop  
by supplier's detail

01 SECTION

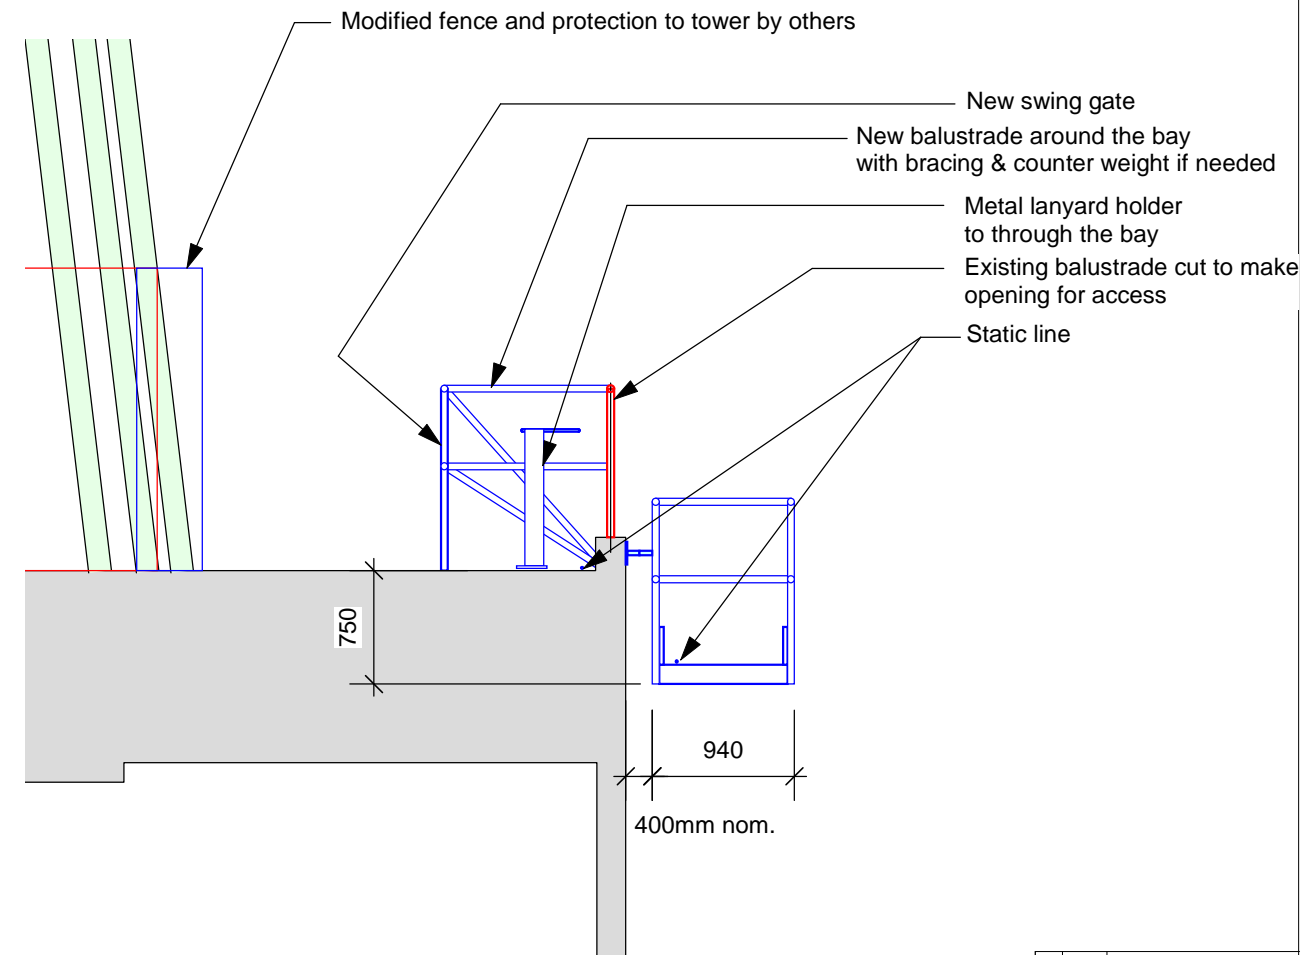

02 SECTION

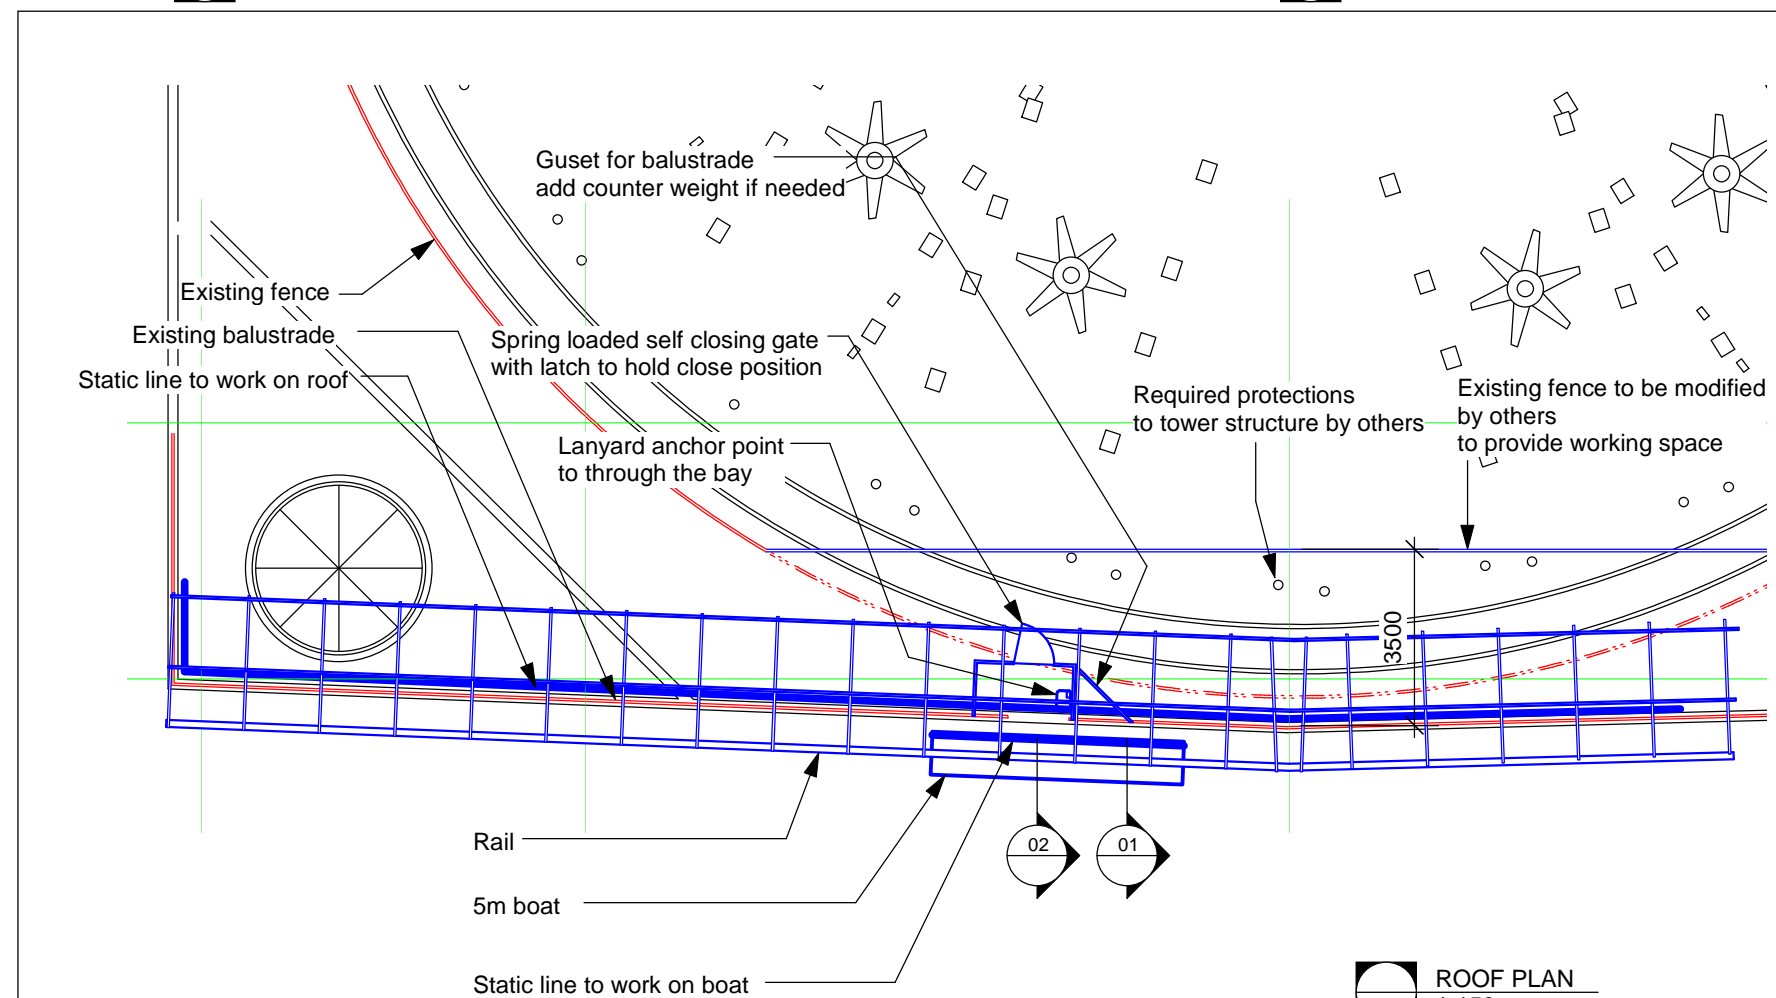

Material lifting

ROOF PLAN  
1:150

ISSUE	DATE	REVISION
3	10.06.09	CHANGE TO MONO RAIL BOAT
2	27.05.09	ADD SECTIONS

Use figured dimensions in preference to scale.  
All dimensions to be verified and checked on site.

Project  
Westfield Sydney City  
Zone 1  
Northwall Cladding

Fabricator  
**MADE**  
CONTRACTING  
Architectural Fabrications  
& Installations

PO BOX 52 SEAFORTH NSW 2092  
FAX: 9949 7122 PH: 9948 7861  
email: made@alpha.net.au  
email: jon@made.com.au

Copyright © 2002 [Made Contracting]  
All rights reserved

Drawn Masato F.

Builder

Architect

Level

Drawing Title  
SWING BOAT  
SET UP

Scale: 1:50  
Date: 29.04.09

Job Number: \*\*\*\* A3

Drawing Status  
FOR CONSTRUCTION

Drawing No. MAC-100M-WNC-551  
Revision 3