




PLAN

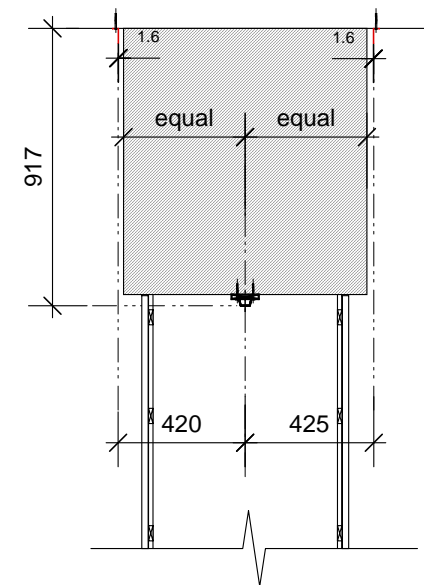

SECTION

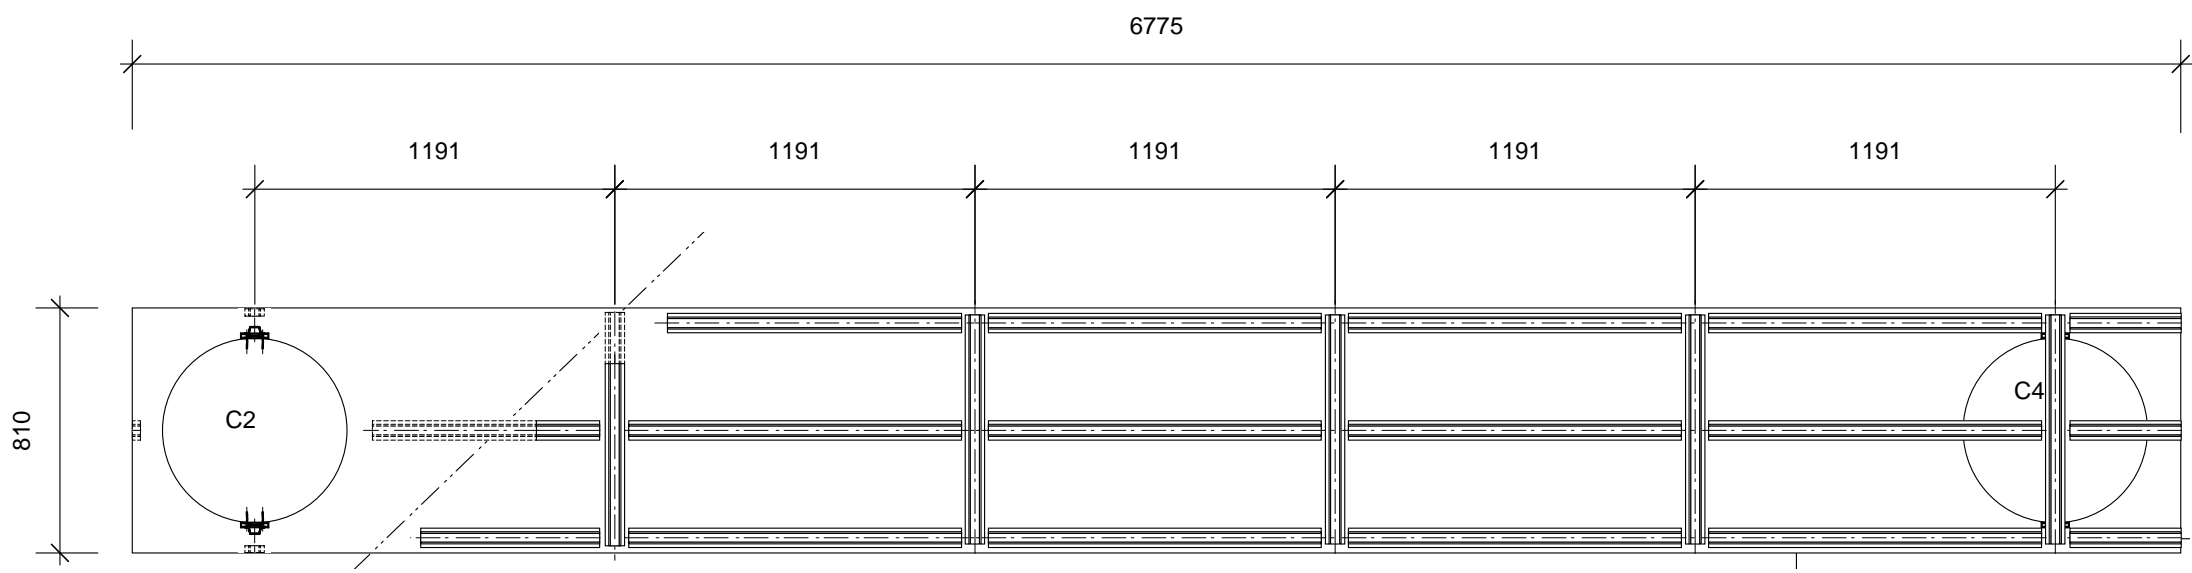

PLAN

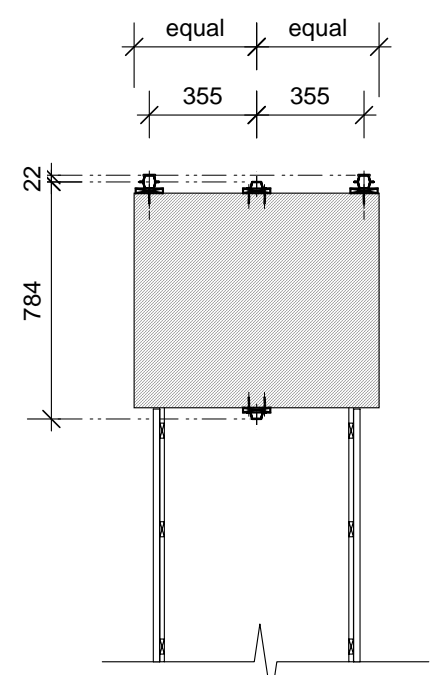

SECTION

ISSUE	DATE	REVISION
Use figured dimensions in preference to scale. All dimensions to be verified and checked on site.		
Project		
CROWN INTERNATIONAL HOLDINGS GROUP		
Fabricator		
MADE CONTRACTING Architectural Fabrications & Installations		
PO BOX 52 SEAFORTH NSW 2092 FAX: 9949 7122 PH: 9948 7861 email: made@alpha.net.au email: jon@made.com.au		
Copyright © 2002 (Made Contracting) All rights reserved		
Drawn Masato F		
Builder		
Architect		
Level		
Drawing Title		
Frame		
Scale:	1:25	Checked: Date: 30.09.05
Job Number:	2022	A3
Drawing Status		
FOR APPROVAL		
Drawing No.	SD10	Revision A