


10 SECTION ELEVATION
looking AFG-12 from inside

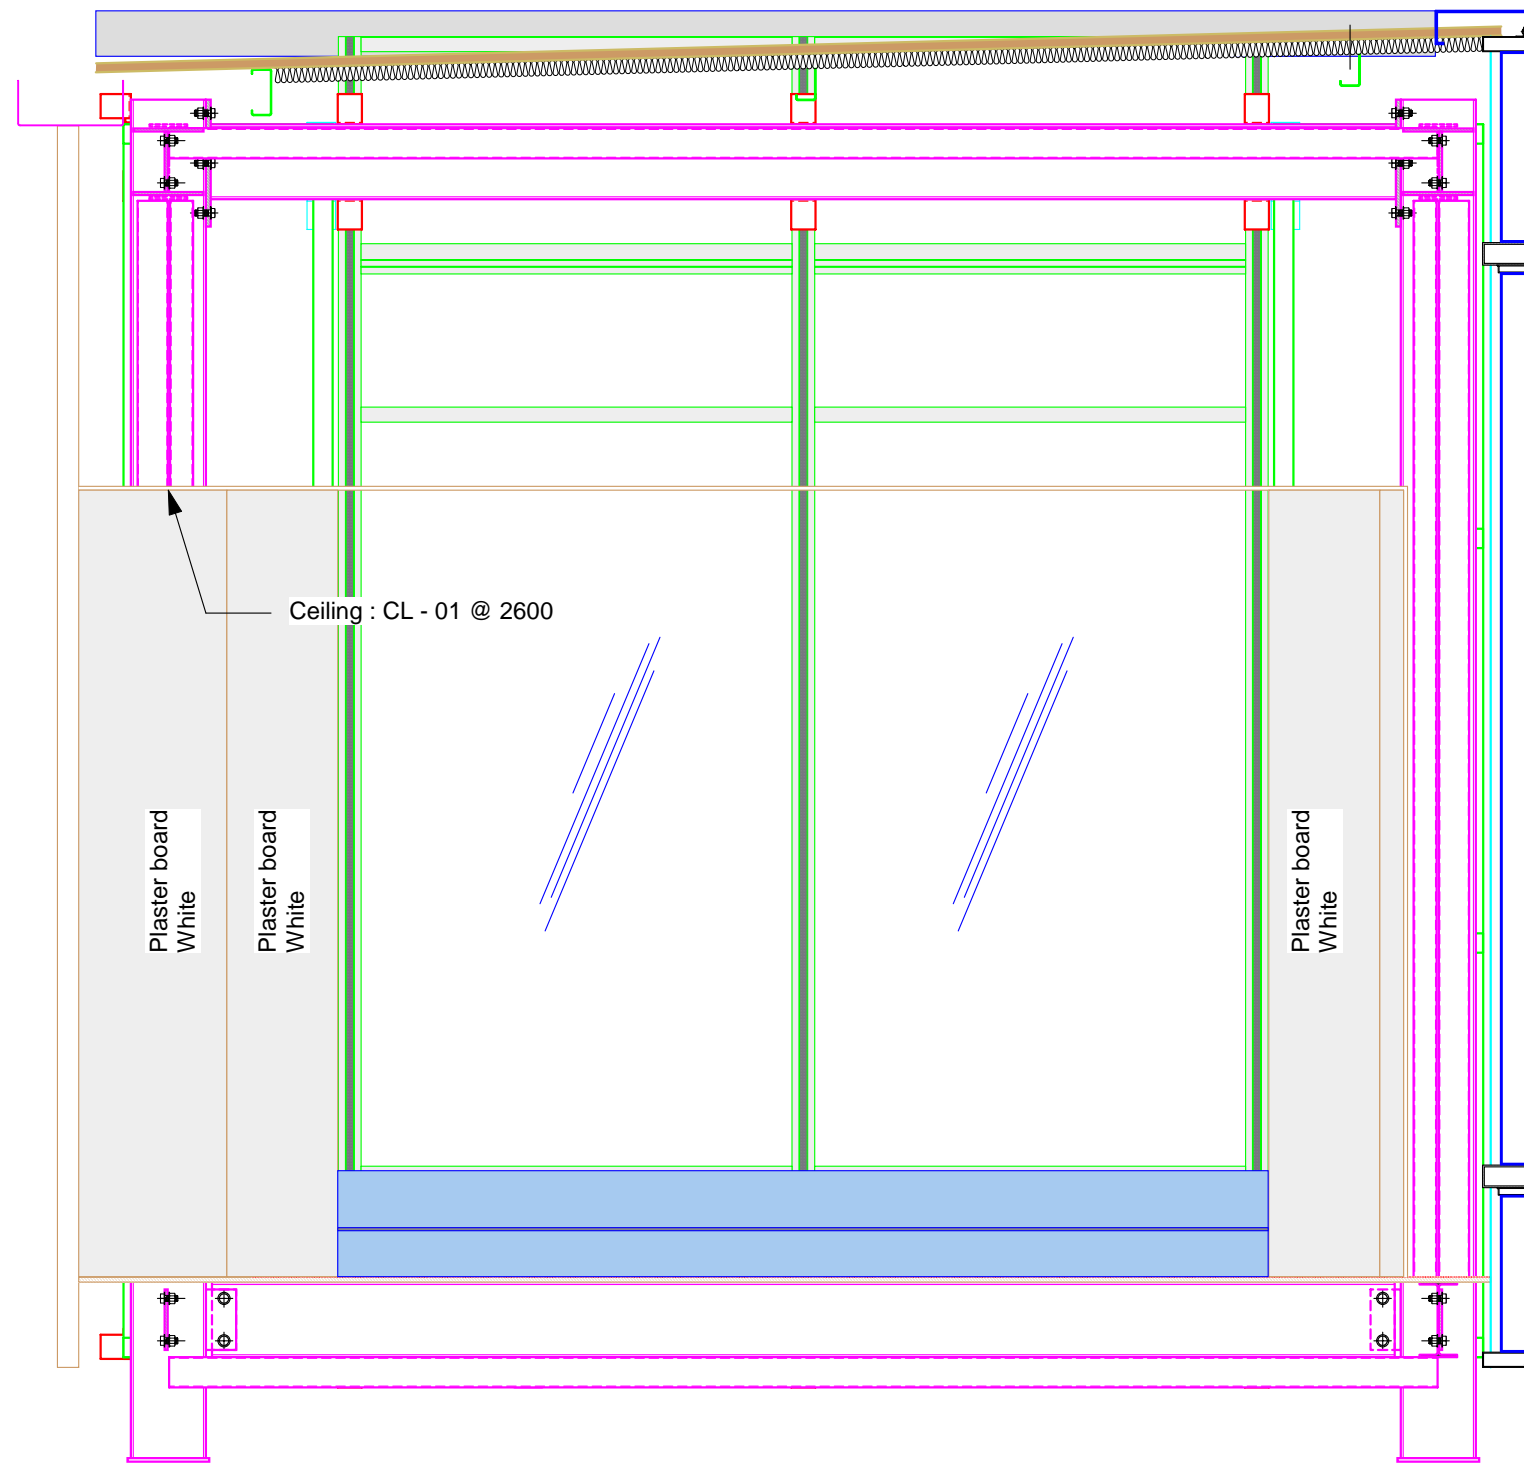

11 SECTION ELEVATION
looking AFG-03 from inside

B	06.02.08	REVISED AS COMMENT
ISSUE	DATE	REVISION
Use figured dimensions in preference to scale. All dimensions to be verified and checked on site.		
Project		
SYDNEY CITY WESTFIELD PROTO-TYPE		
Fabricator		
MADE CONTRACTING Architectural Fabrications & Installations		
PO BOX 52 SEAFORTH NSW 2092 FAX: 9949 7122 PH: 9948 7861 email: made@alpha.net.au email: jon@made.com.au		
Copyright © 2002 (Made Contracting) All rights reserved		
Drawn		
Builder		
Architect		
Level		
Drawing Title		
INTERNAL SECTION		
Scale:	1:25	Checked:
Job Number:	****	Date: 18 Oct 07
Drawing Status		A3
FOR APPROVAL		
Drawing No.	WSC-P 13	Revision
		B