



D01 DETAIL
Scale 1 : 4

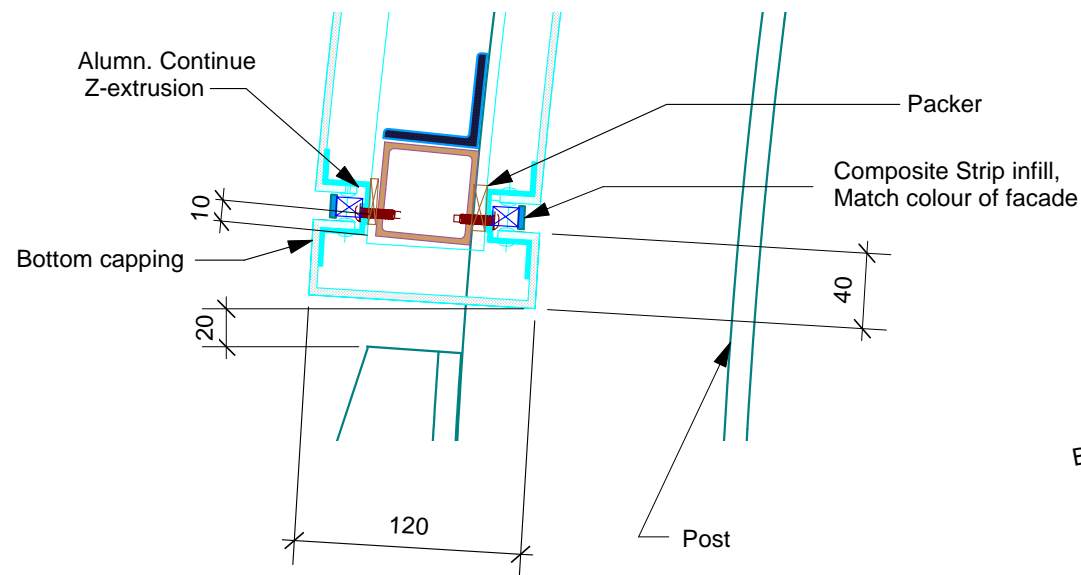

D02 DETAIL
Scale 1 : 4

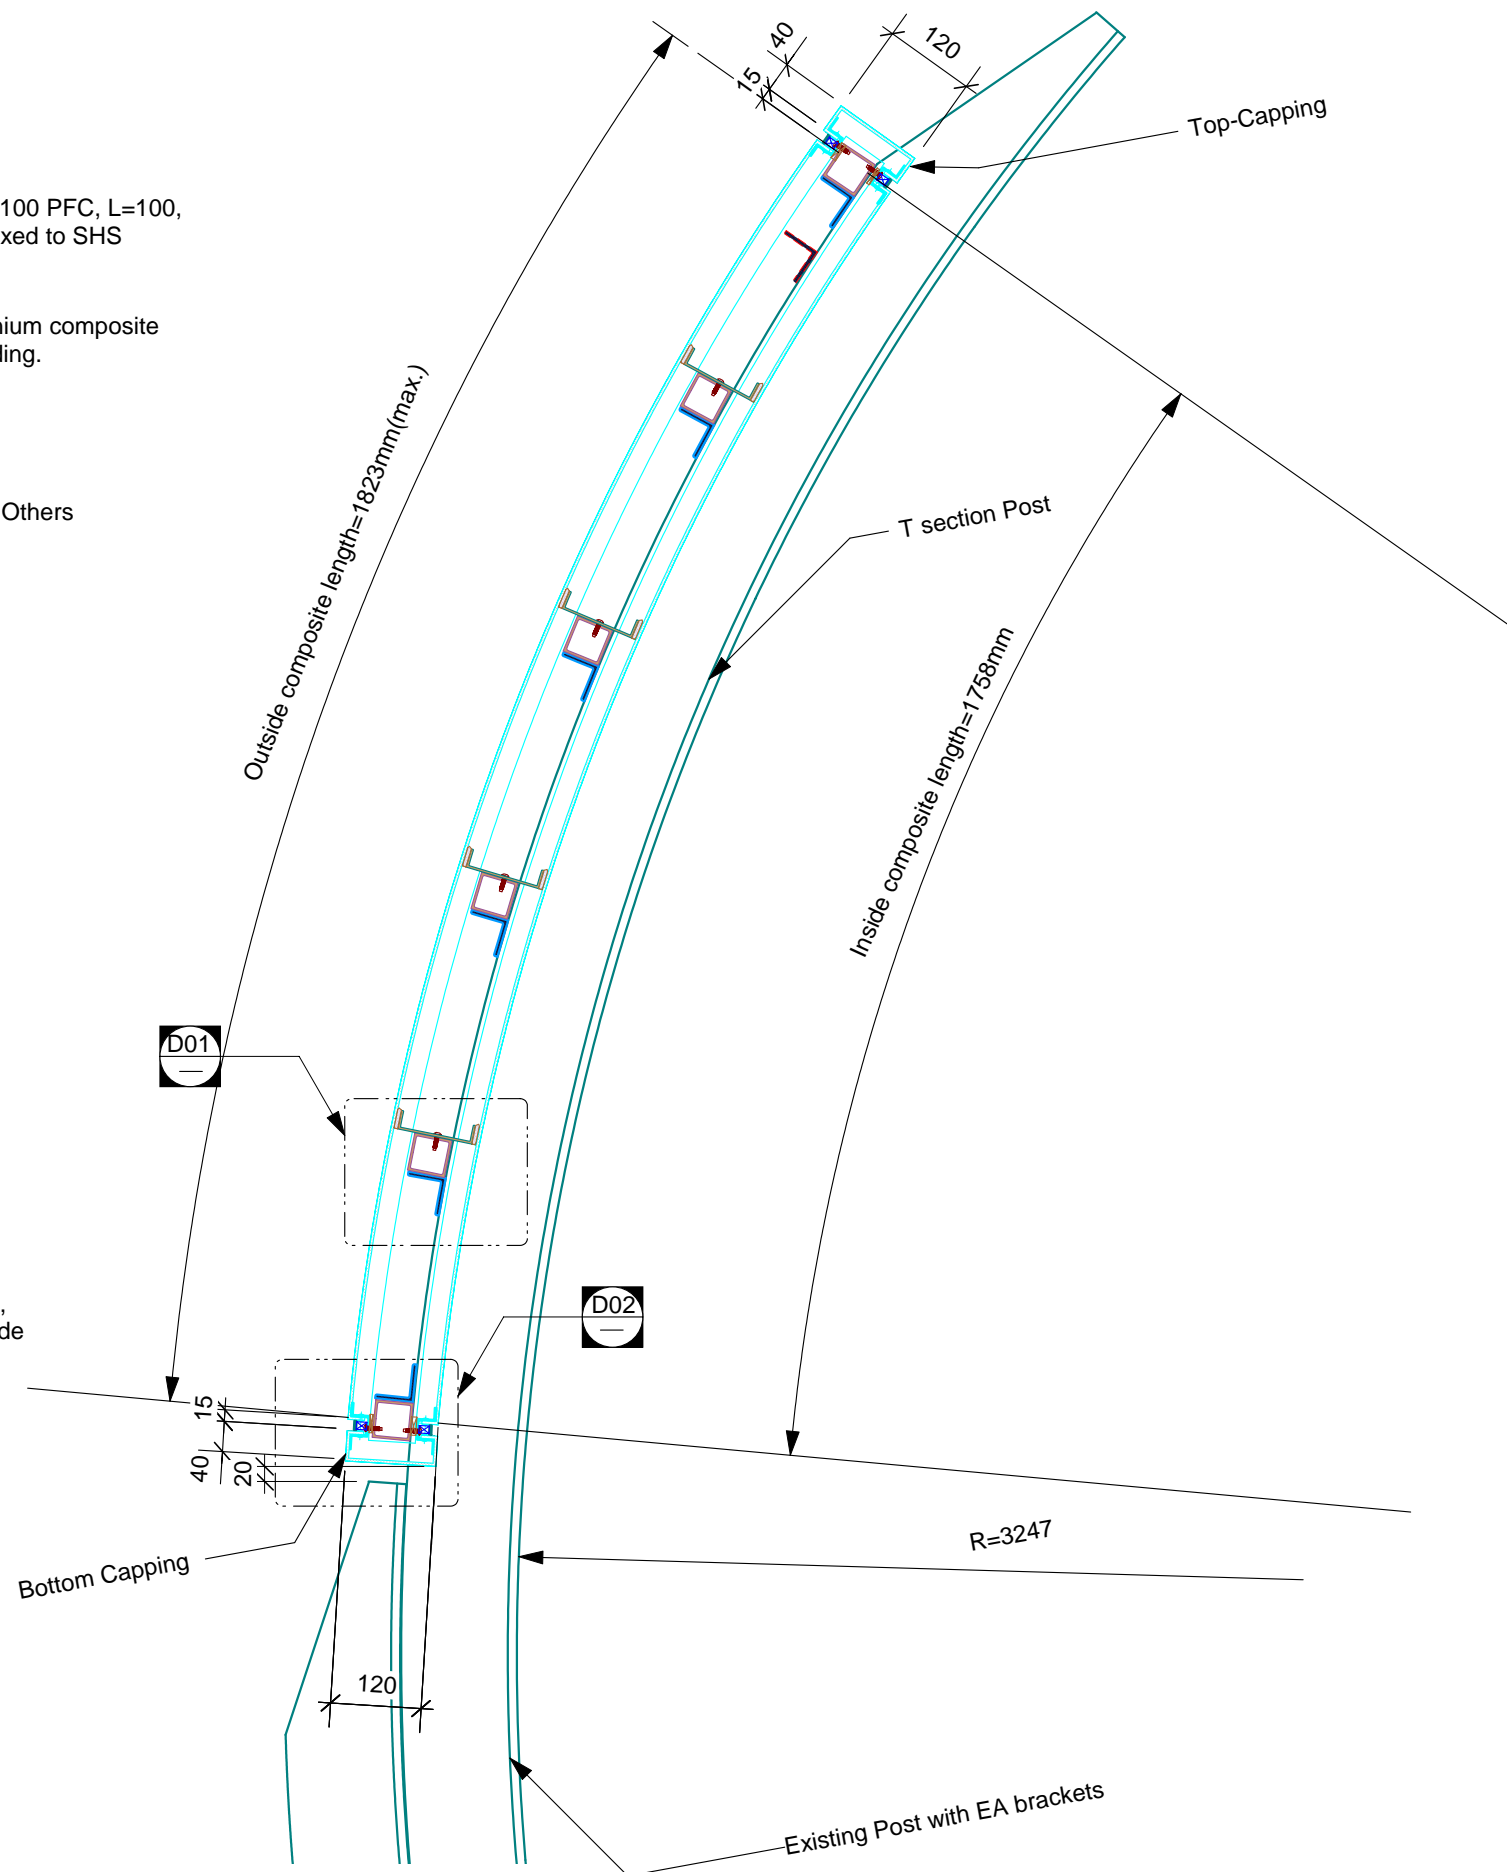

S01 SECTION (Post B1 ~ B10)
Scale 1 : 10

B	24/04/2009	Details revised
ISSUE	DATE	REVISION
Use figured dimensions in preference to scale. All dimensions to be verified and checked on site.		
Project		
FALCON ST PEDESTRIAN AND CYCLIST BRIDGE		
Fabricator		
 Architectural Fabrications & Installations		
PO BOX 52 SEAFORTH NSW 2092 FAX: 9949 7122 PH: 9948 7861 email: made@alpha.net.au email: jon@made.com.au		
Copyright © 2002 (Made Contracting) All rights reserved		
Drawn	STAN. L	
Builder		
Architect		
Level		
Drawing Title		
SECTION & DETAIL		
Scale:	Checked:	
	Date:	12.02.09
Job Number:		
Drawing Status	A3	
FOR APPROVAL		
Drawing No.	FAB-04	Revision
		B