

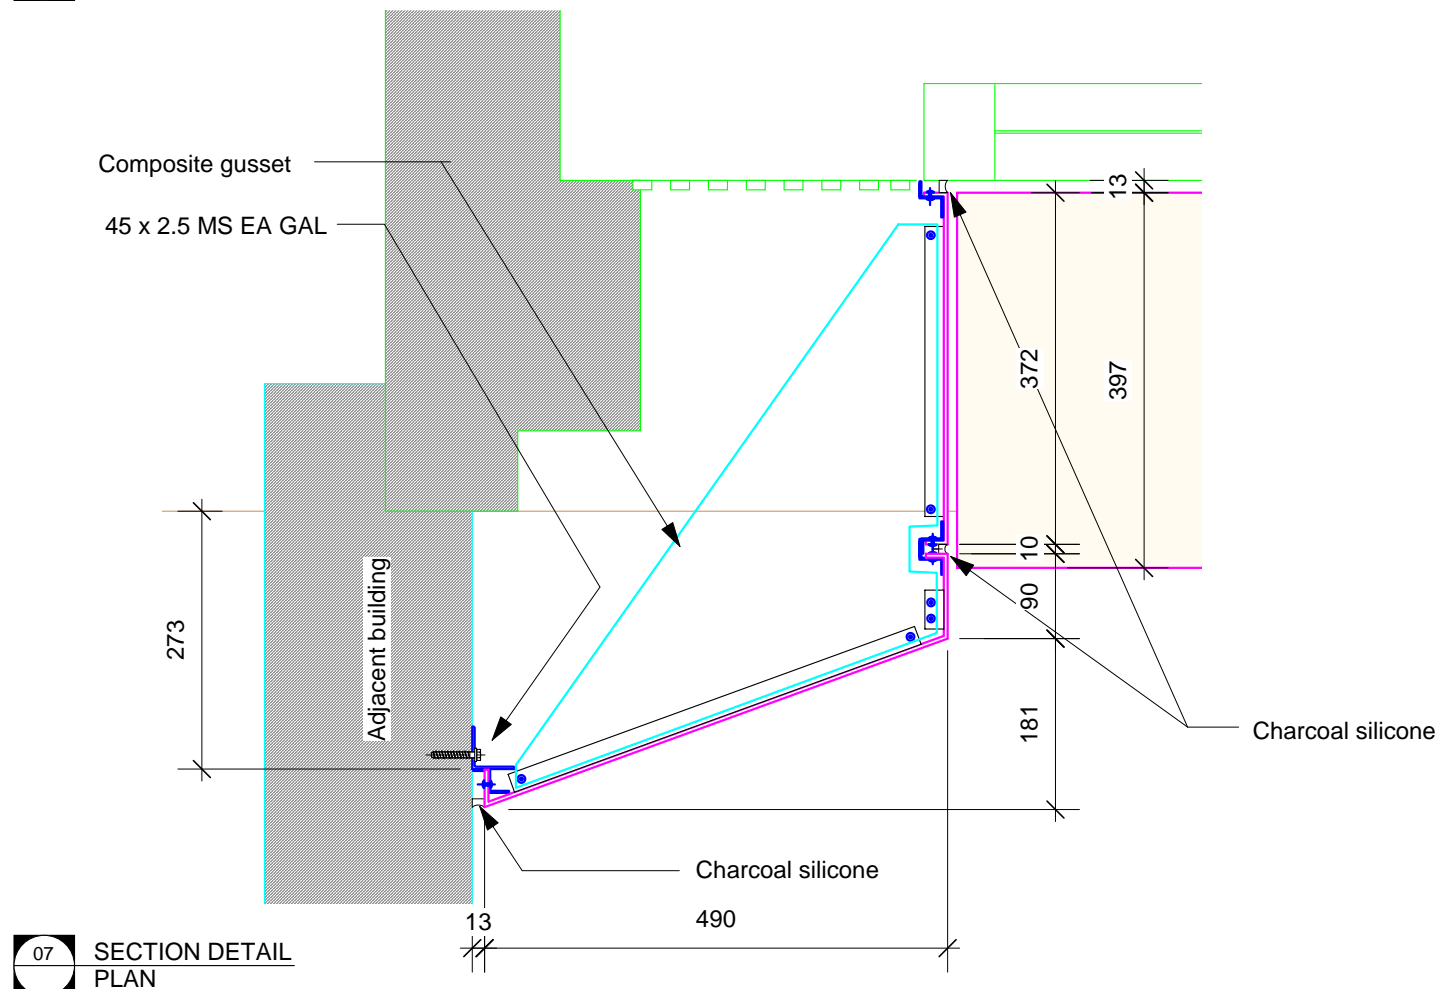
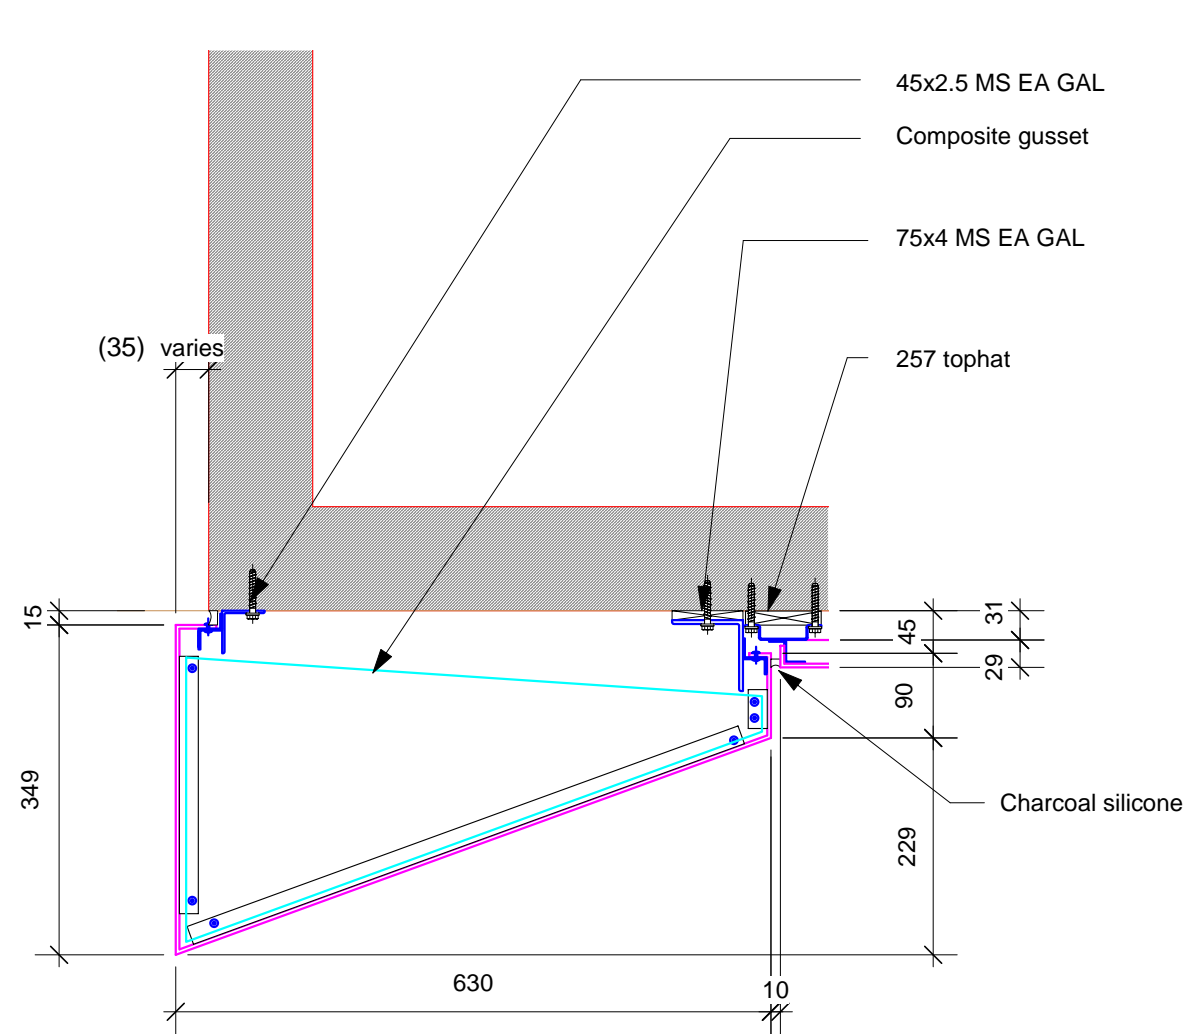


06 SECTION DETAIL PLAN

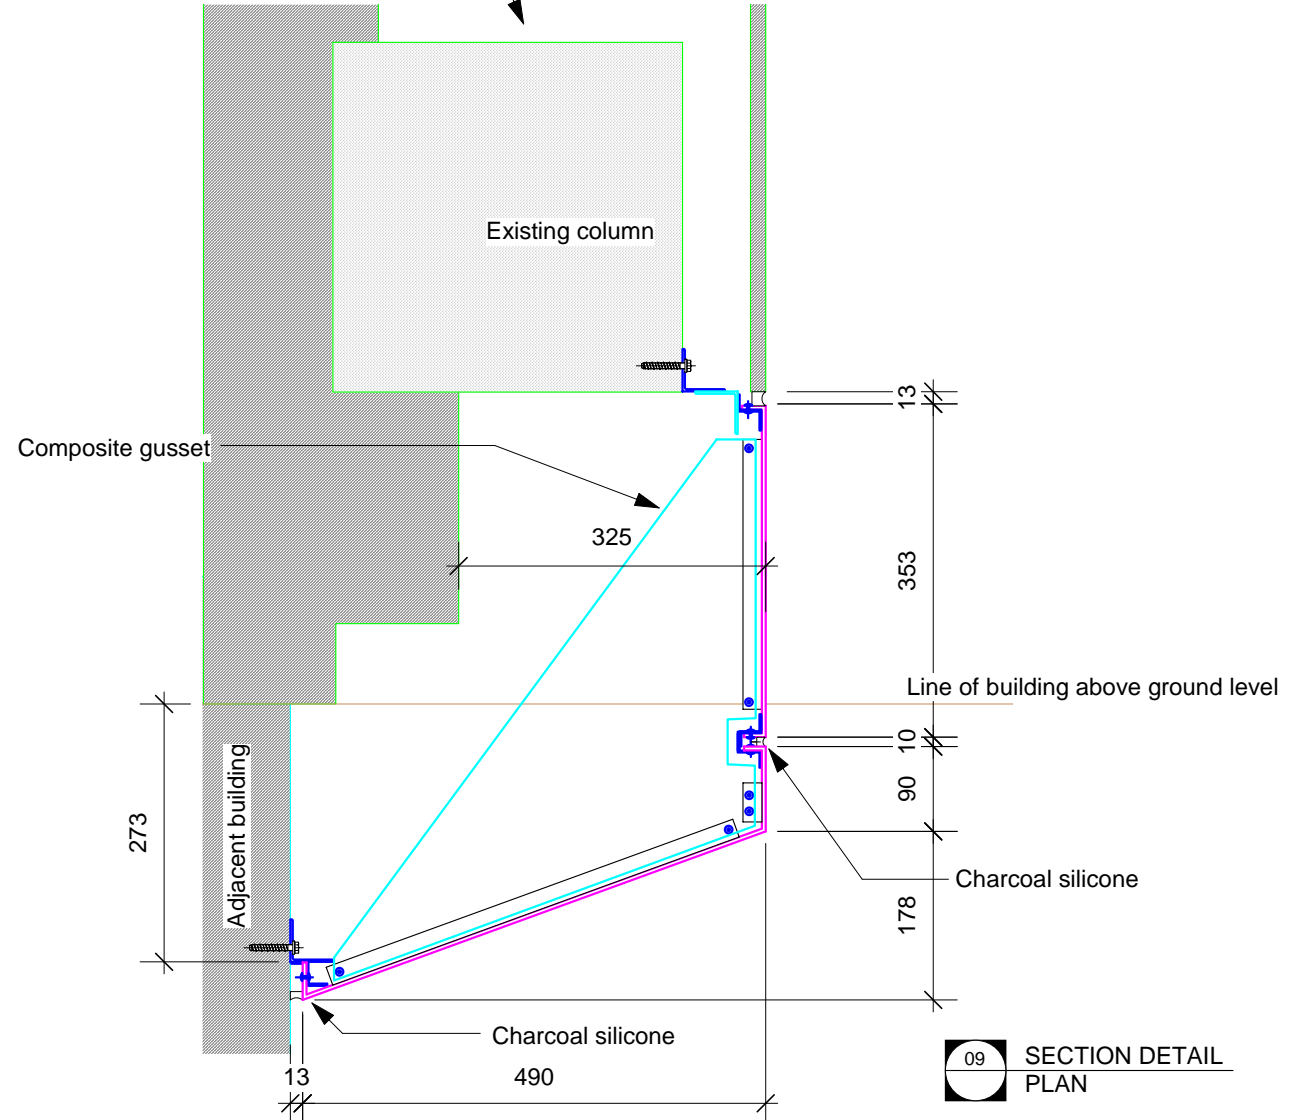


07 SECTION DETAIL PLAN

08 SECTION DETAIL PLAN

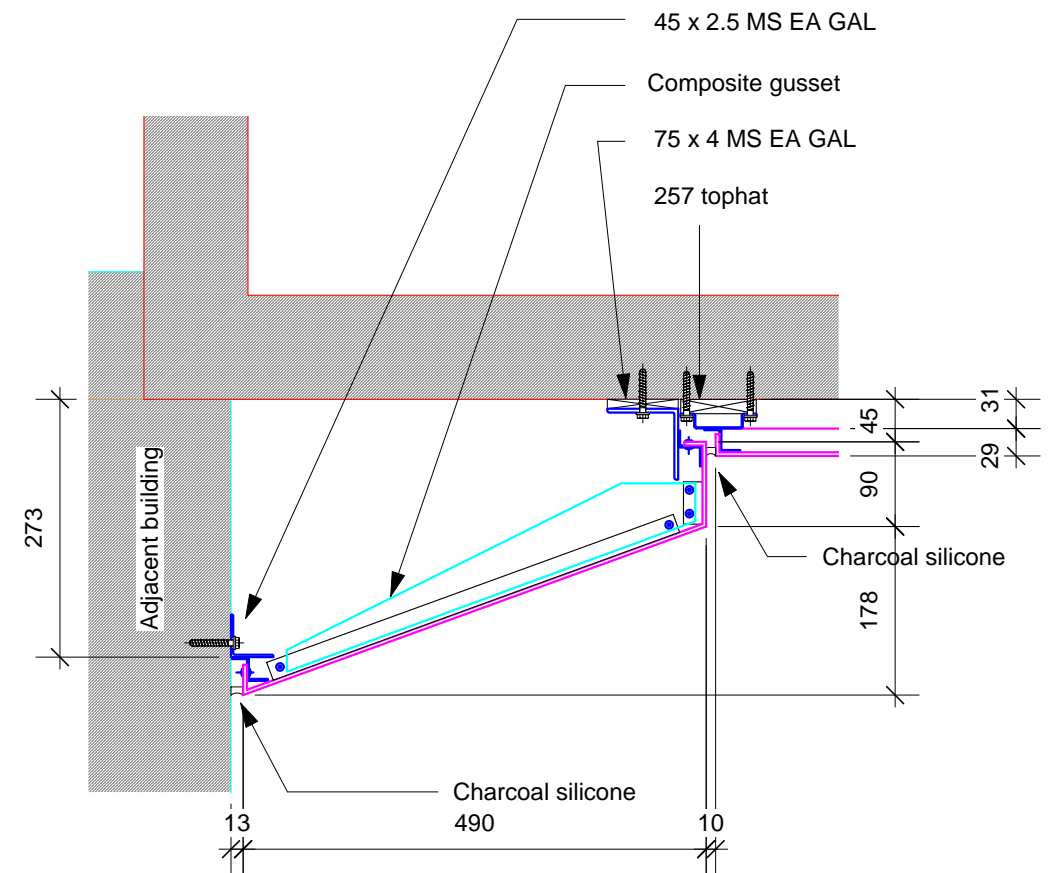

09 SECTION DETAIL PLAN

B	16.02.09	DIMENSIONS CHECKED WITH GRID
ISSUE	DATE	REVISION
Use figured dimensions in preference to scale. All dimensions to be verified and checked on site.		
Project		
MASTER BUILDERS ASSOCIATION REFURBISHMENT		
Fabricator		
 <b>Architectural Fabrications &amp; Installations</b>		
PO BOX 52 SEAFORTH NSW 2092 FAX: 9949 7122 PH: 9948 7861 email: made@alpha.net.au email: jon@made.com.au		
Copyright © 2002 [Made Contracting] All rights reserved		
Drawn		
Builder		
Architect		
Level		
Drawing Title		
SECTION PLANS WEST CORNER		
Scale:	1:8	Checked:
Date:	11.12.08	
Job Number:	****	A3
Drawing Status		
FOR APPROVAL		
Drawing No.	MBA05	Revision
		B