


Existing brick wall must be confirmed by builder
for adequacy of strength to take facade panel load

Wall type : Rapid wall

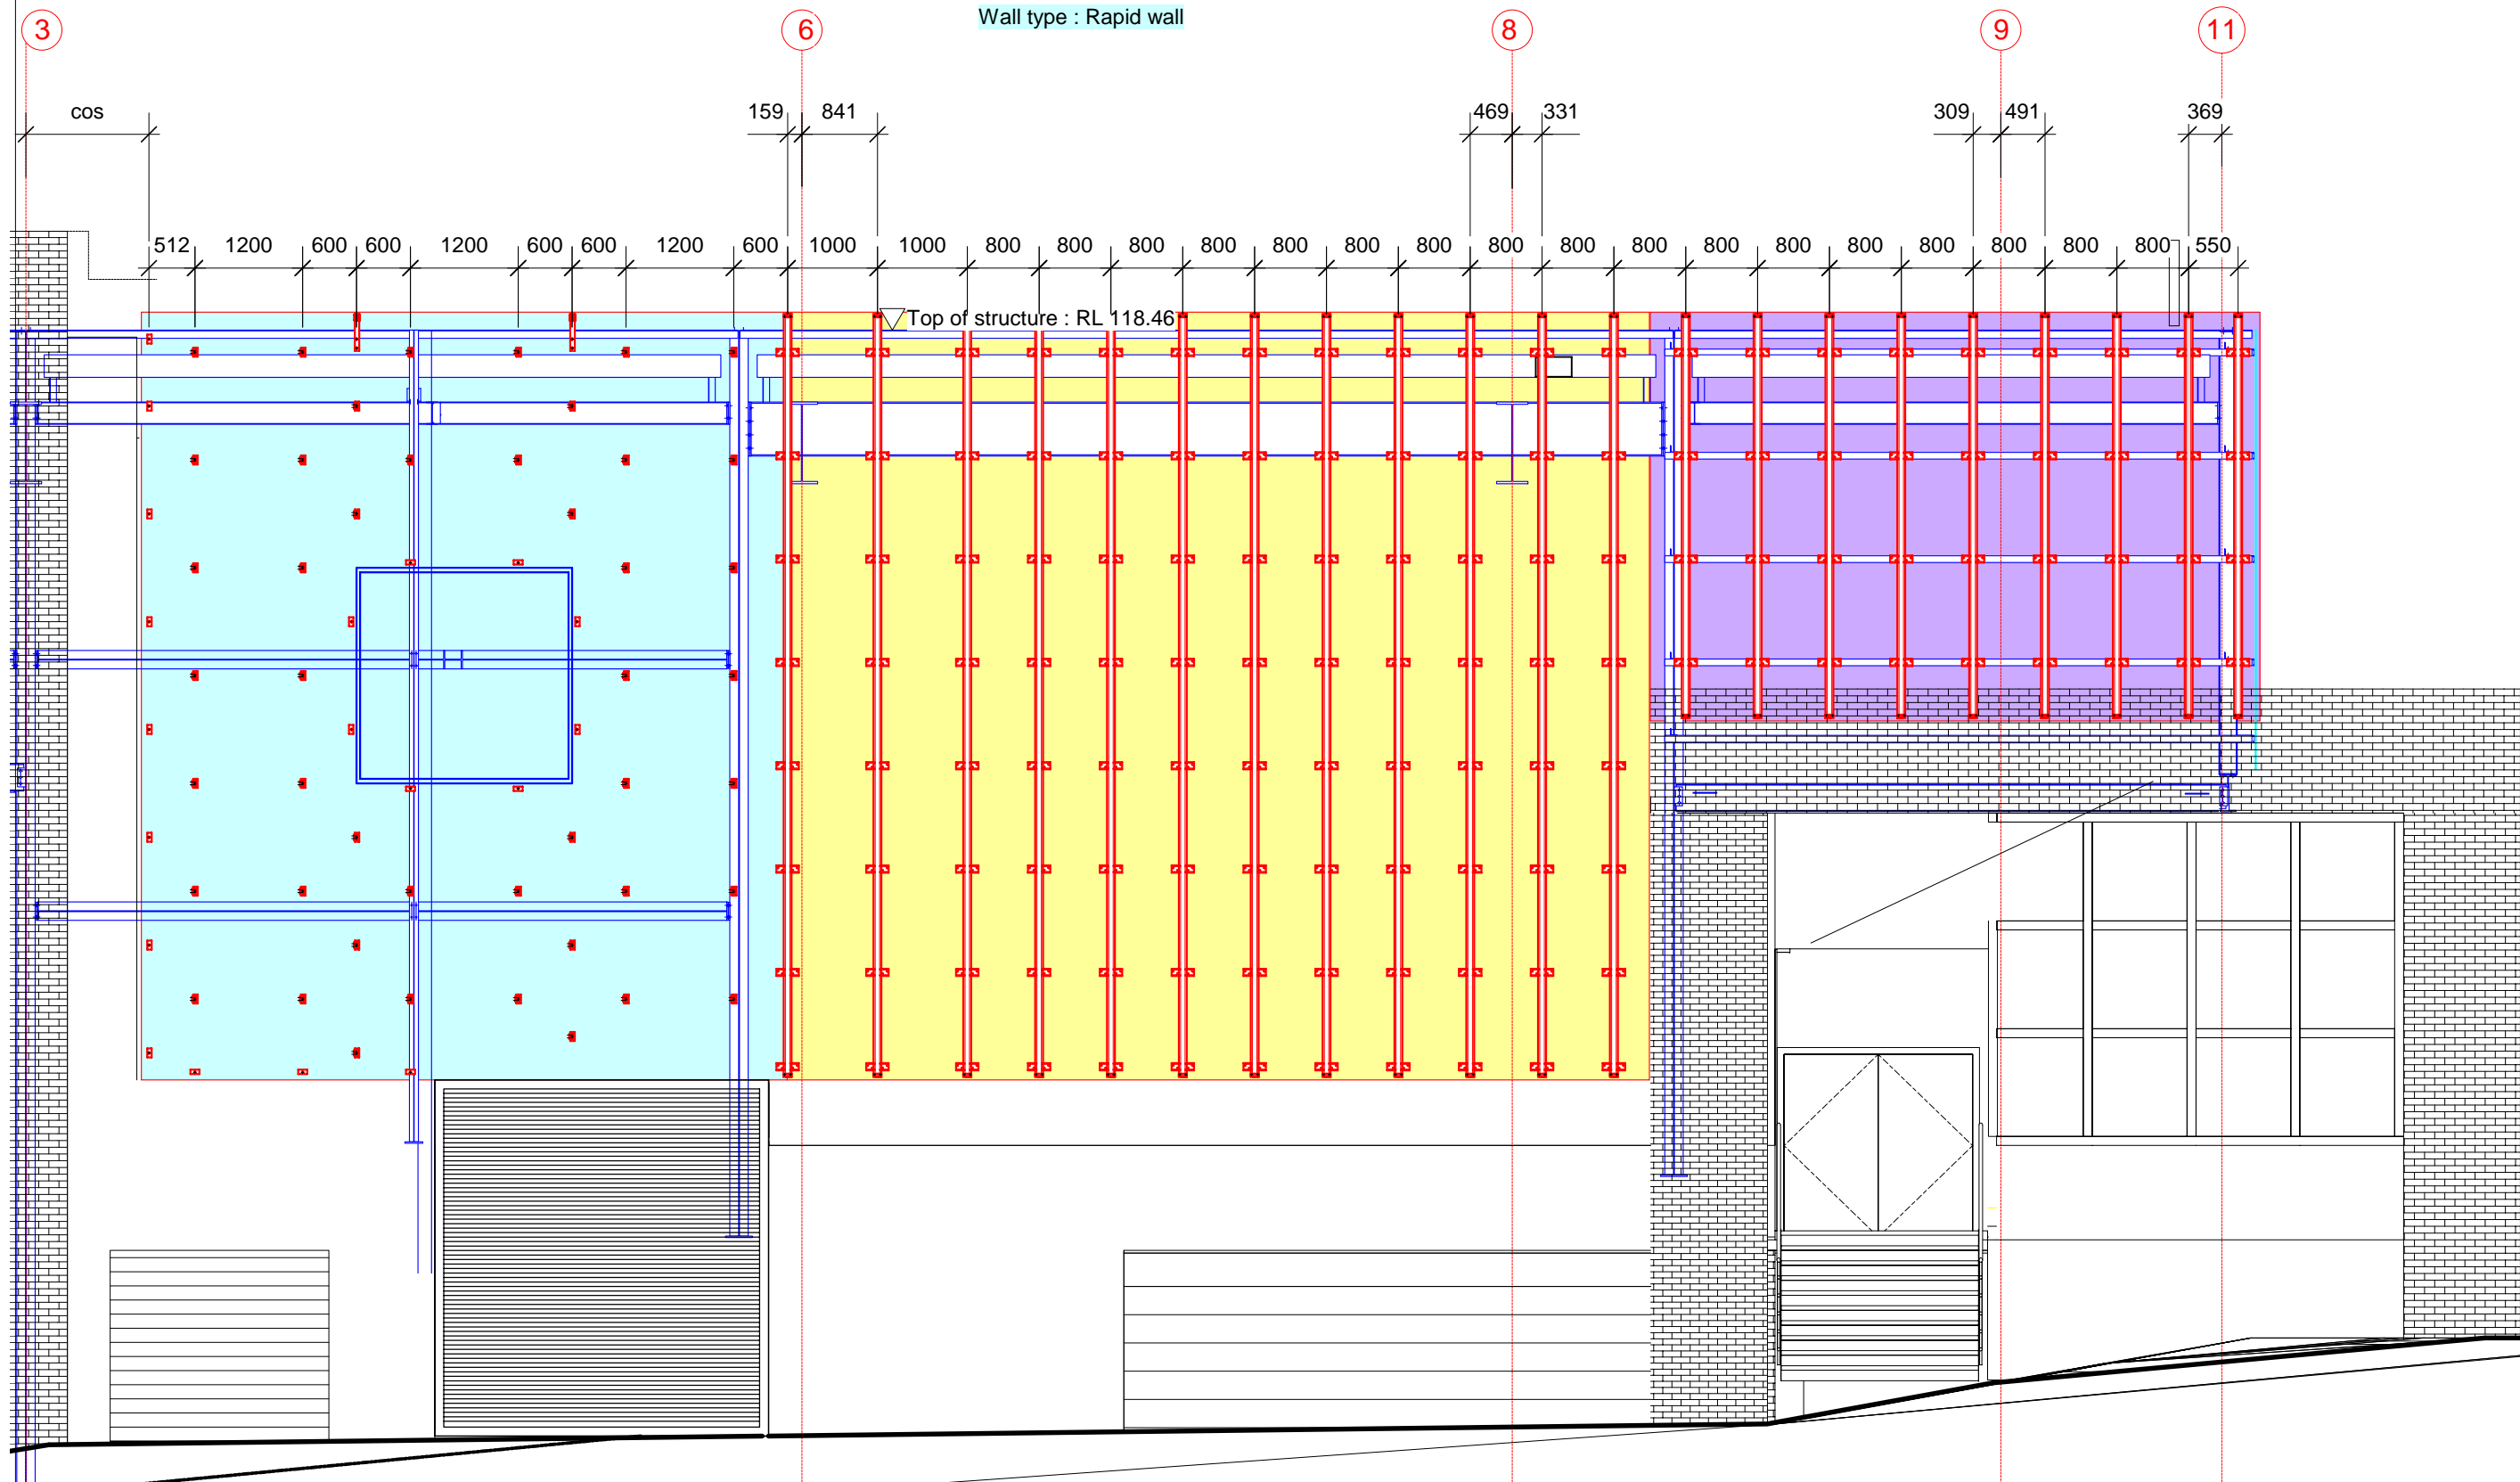

04 ELEVATION
WEST (SOUTHERN half)

C	18.06.08	SET UP REVISED
B	04.06.08	INDICATE WALL TYPE
ISSUE	DATE	REVISION
Use figured dimensions in preference to scale. All dimensions to be verified and checked on site.		
Project		
REFURBISHMENT SHIRE CHRISTIAN CENTRE		
Fabricator		
 Architectural Fabrications & Installations		
PO BOX 52 SEAFORTH NSW 2092 FAX: 9949 7122 PH: 9948 7861 email: made@alpha.net.au email: jon@made.com.au		
Copyright © 2002 [Made Contracting] All rights reserved		
Drawn <div>MASATO F.</div>		
Builder		
Architect		
Level		
Drawing Title <div>FACADE LAYOUT</div>		
Scale:	1:75	Checked: Date: 22.05.08
Job Number:		A3
Drawing Status <div>FOR APPROVAL</div>		
Drawing No.		Revision
SCC05		C