




NOTE
Need insulation to avoid direct contact
between aluminium & Gal MS

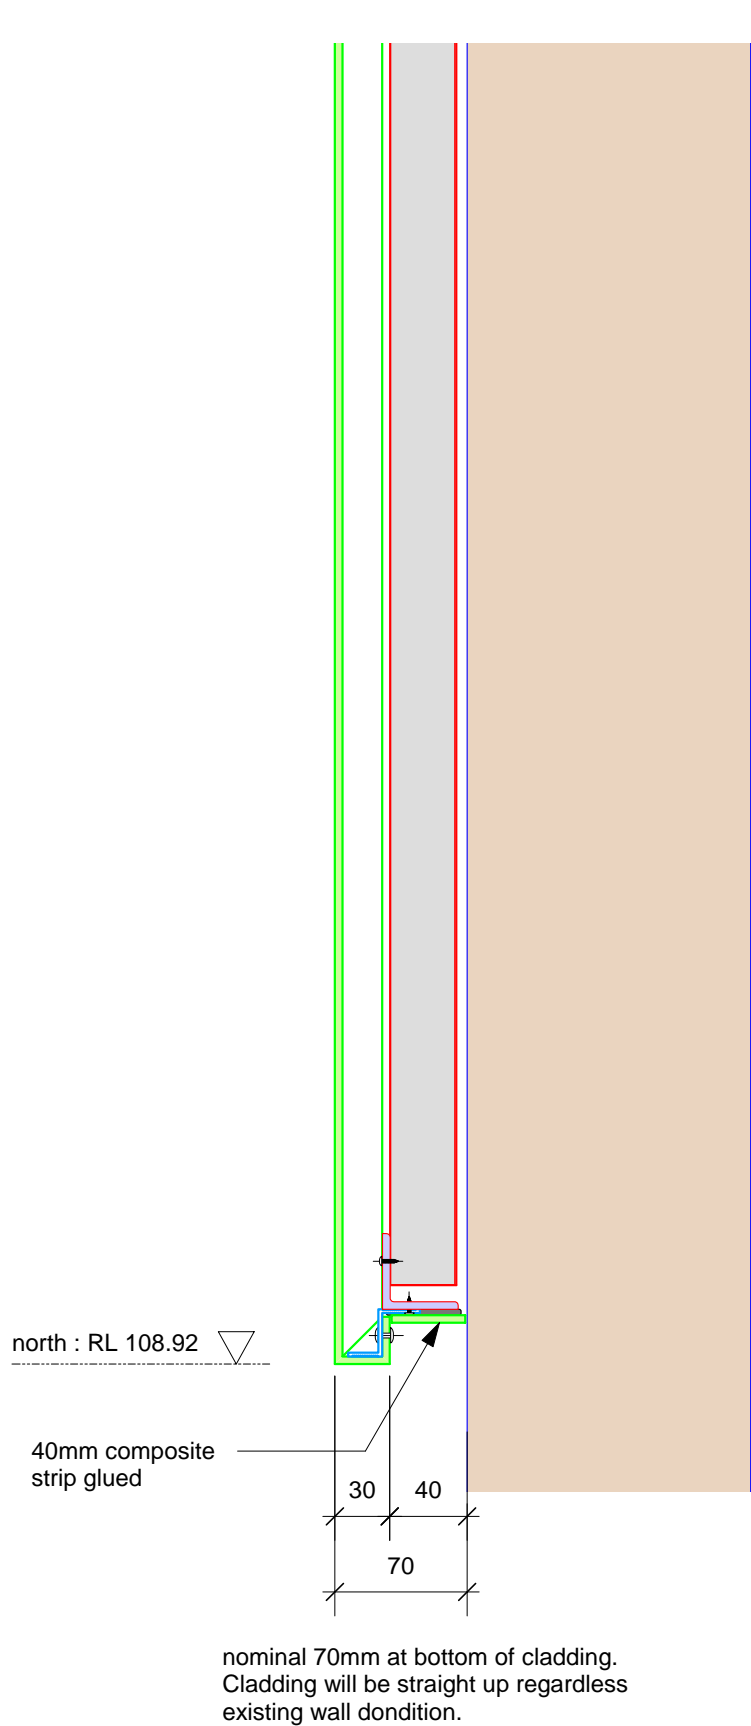

46 FACADE BOTTOM (Northern elevation)
SECTION DETAIL

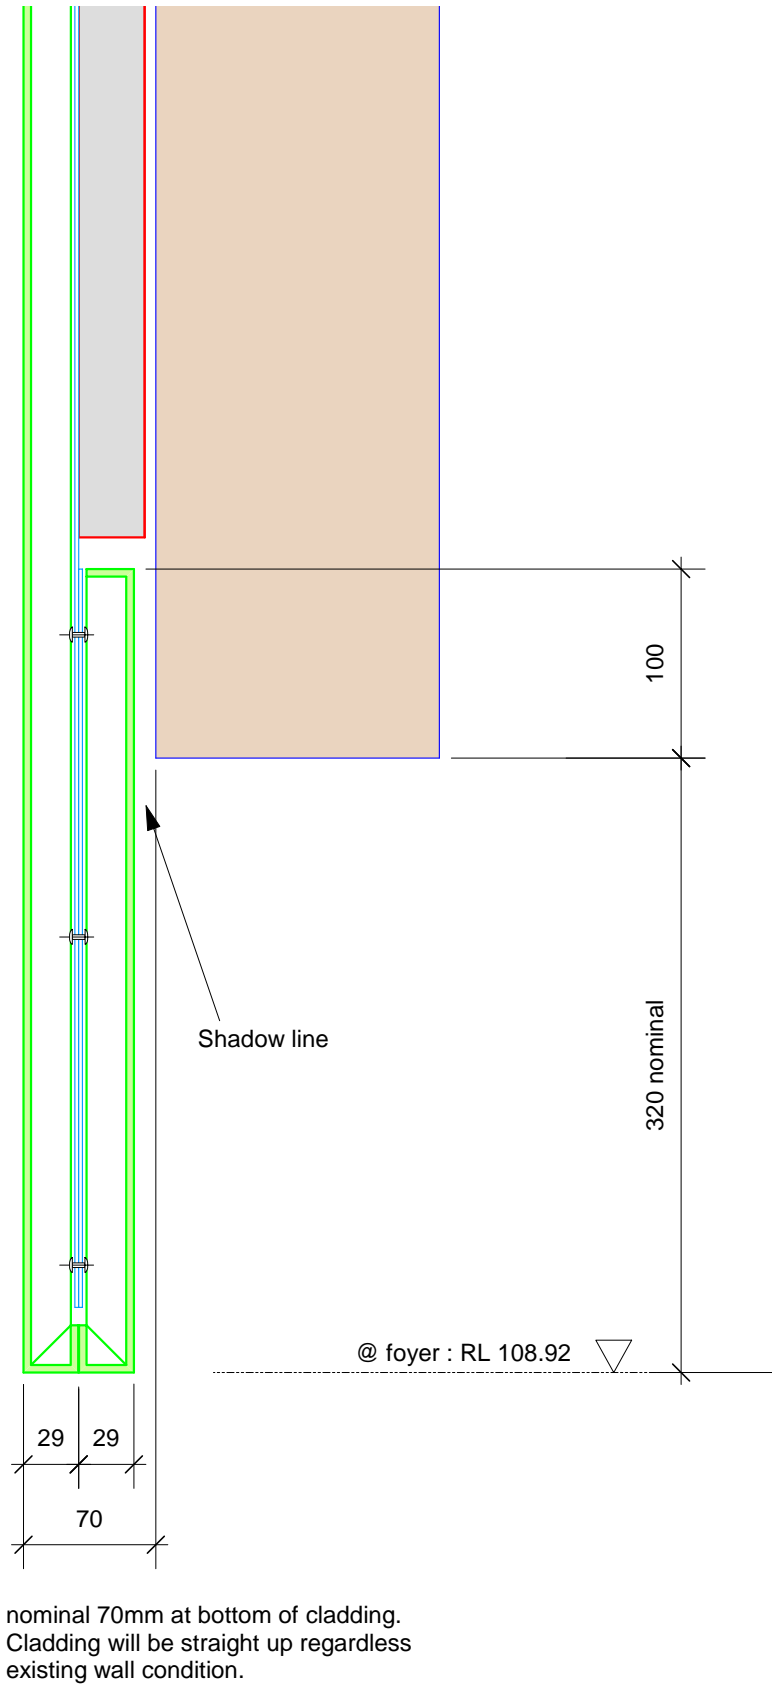

35 FOYER SOFFIT (Northern elevation)
SECTION DETAIL

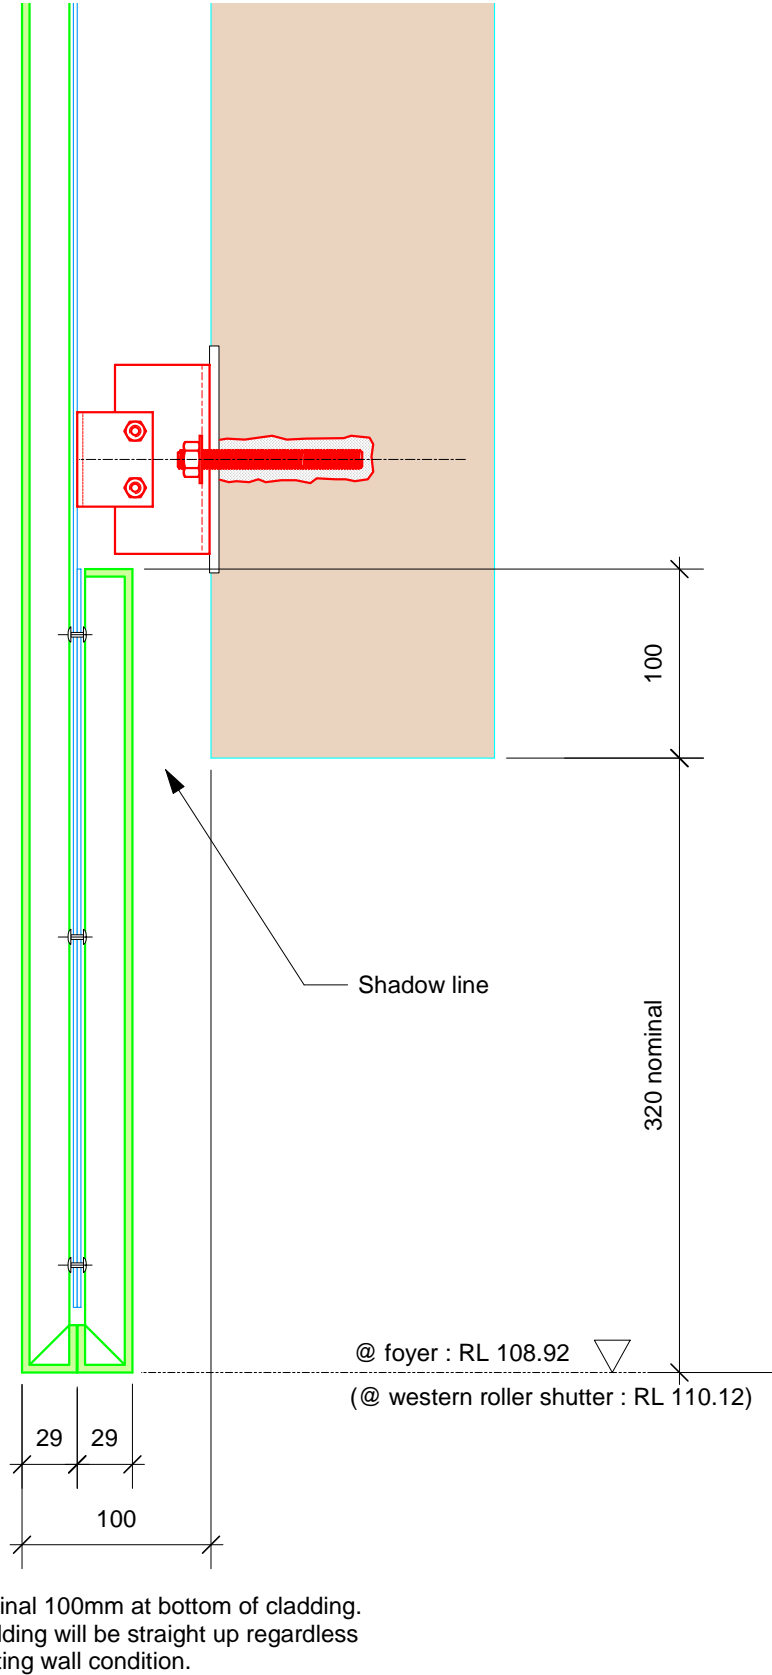

35 FOYER SOFFIT (Western elevation)
SECTION DETAIL

B	18.06.08	DETAIL UPDATE
ISSUE	DATE	REVISION
Use figured dimensions in preference to scale. All dimensions to be verified and checked on site.		
Project		
REFURBISHMENT SHIRE CHRISTIAN CENTRE		
Fabricator		
 Architectural Fabrications & Installations		
PO BOX 52 SEAFORTH NSW 2092 FAX: 9949 7122 PH: 9948 7861 email: made@alpha.net.au email: jon@made.com.au		
Copyright © 2002 [Made Contracting] All rights reserved		
Drawn	MASATO F.	
Builder		
Architect		
Level		
Drawing Title		
SECTION DETAIL		
Scale:	1:4	Checked:
Job Number:		Date: 22.05.08
Drawing Status:		A3
FOR APPROVAL		
Drawing No.	SCC28	Revision B