


NOTE
These nominal distance must measured at noted RL
Reference line must straight up >> not following wall

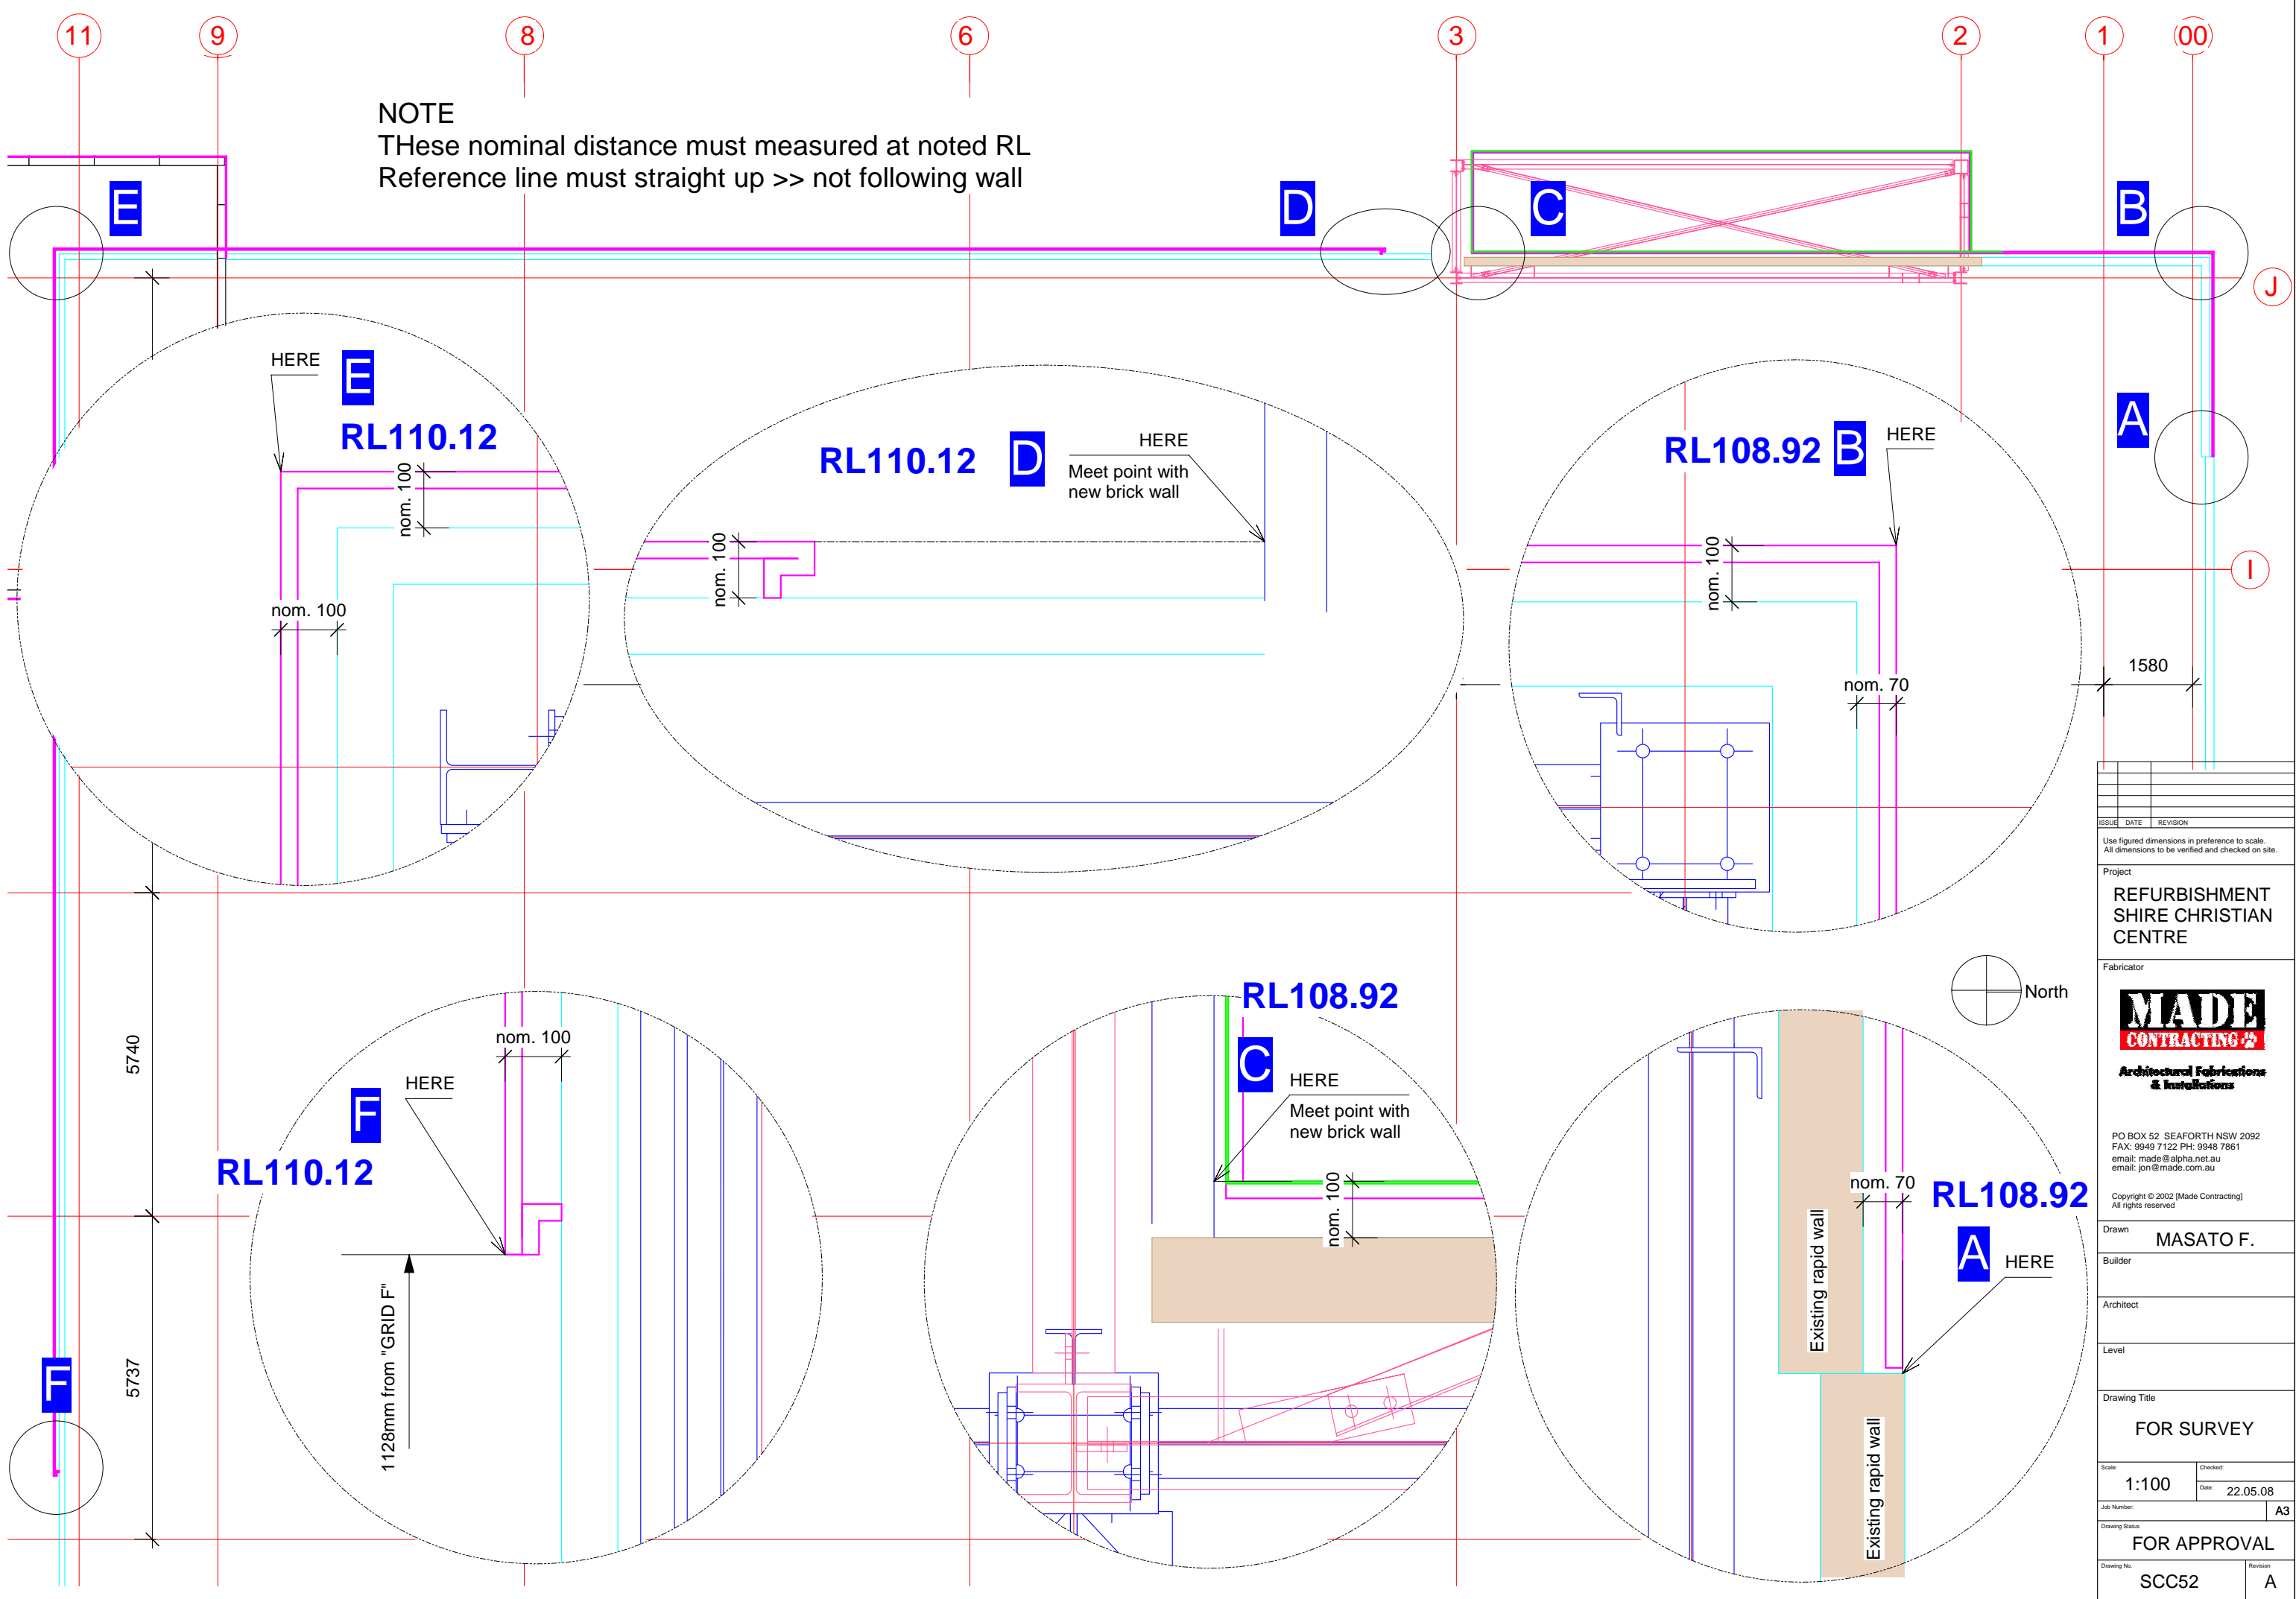

ISSUE			DATE	REVISION
Use figured dimensions in preference to scale. All dimensions to be verified and checked on site.				
Project				
REFURBISHMENT SHIRE CHRISTIAN CENTRE				
Fabricator				
MADE CONTRACTING PTY LTD Architectural Fabrications & Installations				
PO BOX 52 SEAFORTH NSW 2092 FAX: 9949 7122 PH: 9948 7861 email: made@alpha.net.au email: jon@made.com.au				
Copyright © 2002 (Made Contracting) All rights reserved				
Drawn		MASATO F.		
Builder				
Architect				
Level				
Drawing Title		FOR SURVEY		
Scale:		1:100		Checked:
Job Number:				Date: 22.05.08
Drawing Status:				A3
		FOR APPROVAL		
Drawing No:		SCC52		Revision:
				A